


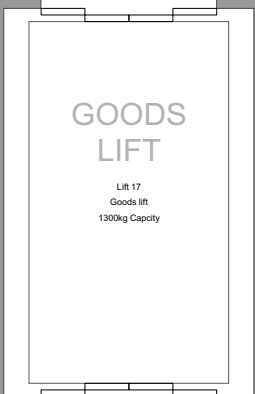
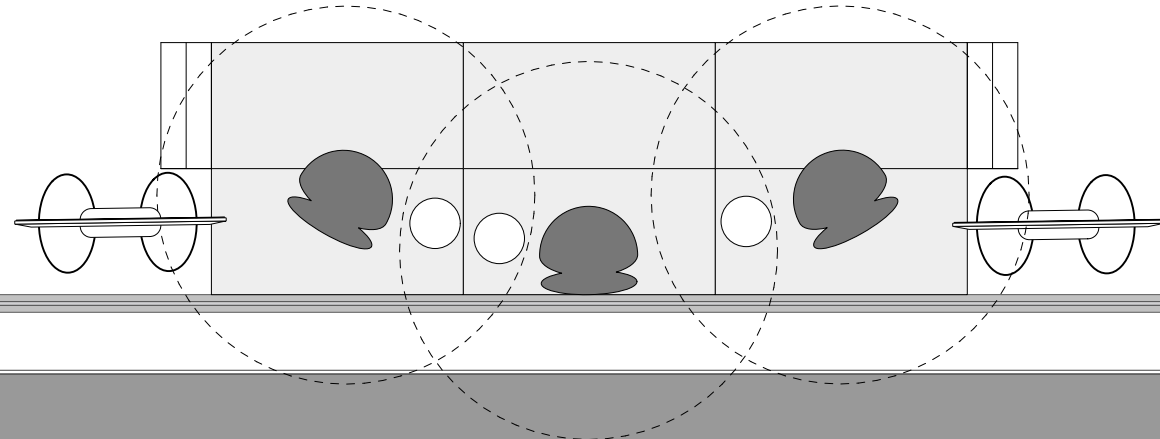
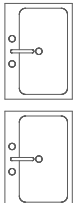


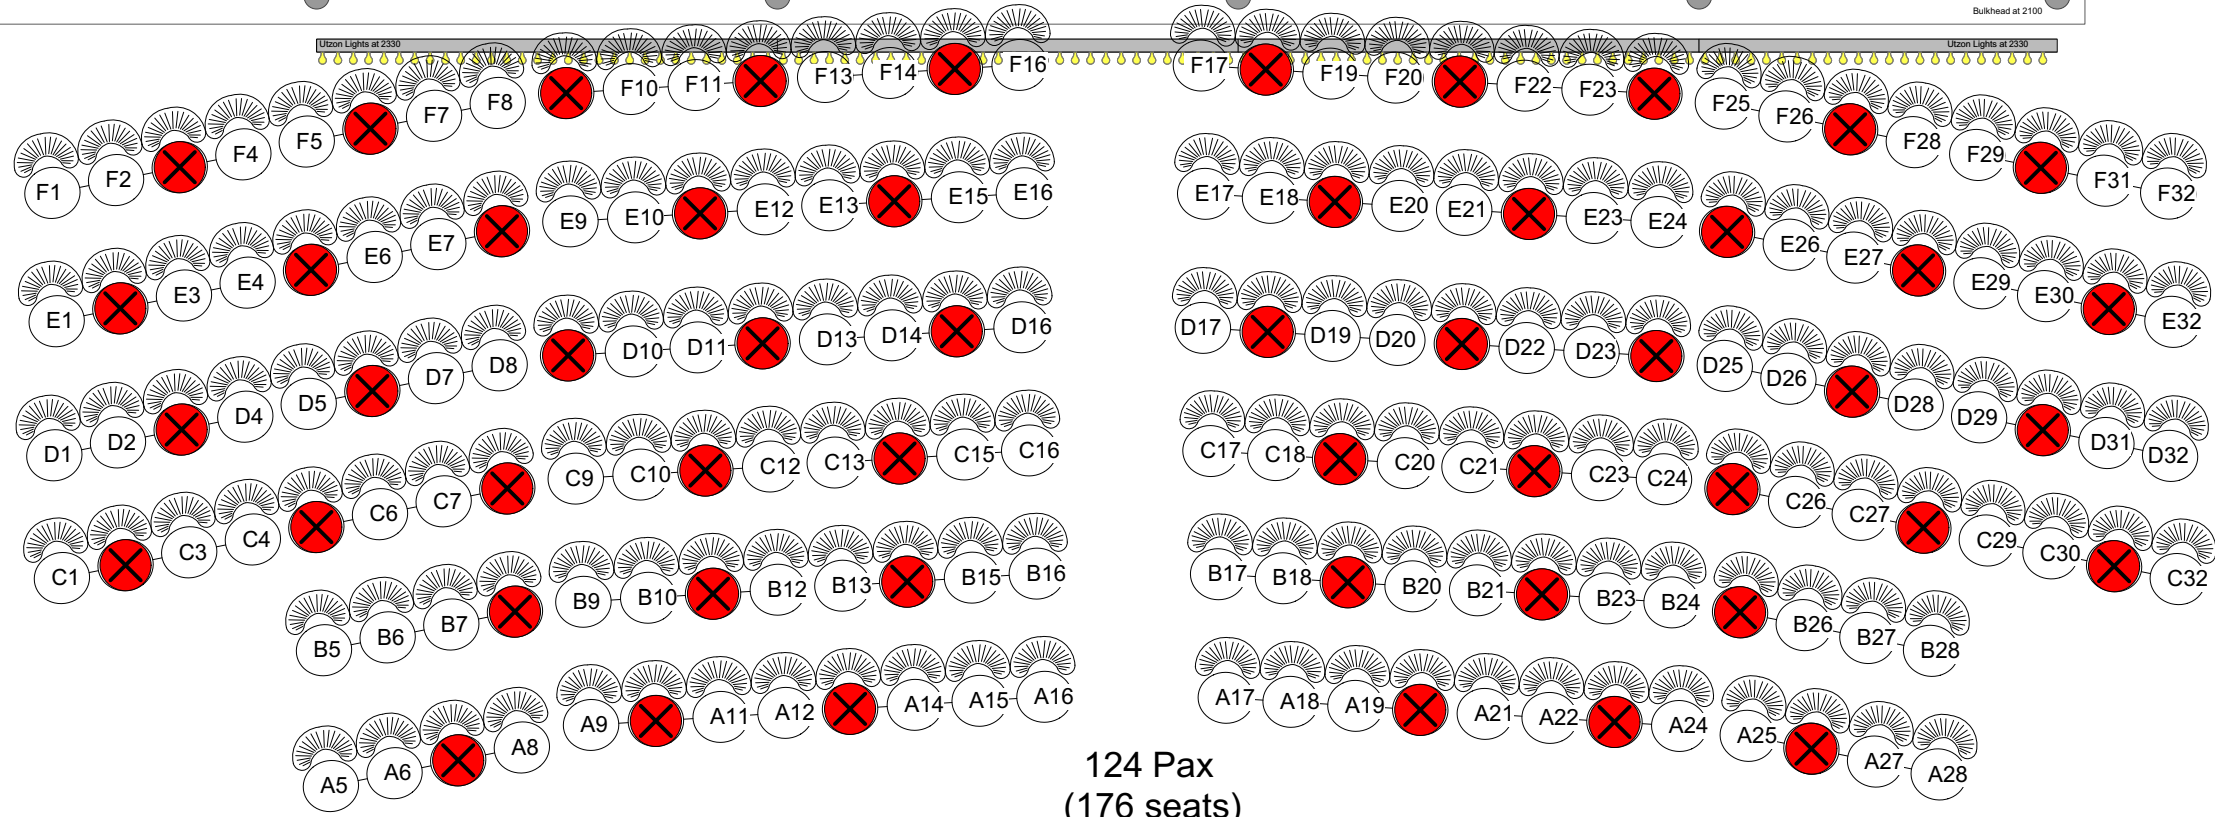

KITCHEN SPACE

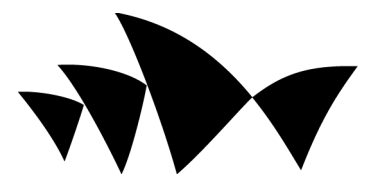

ENTRANCE

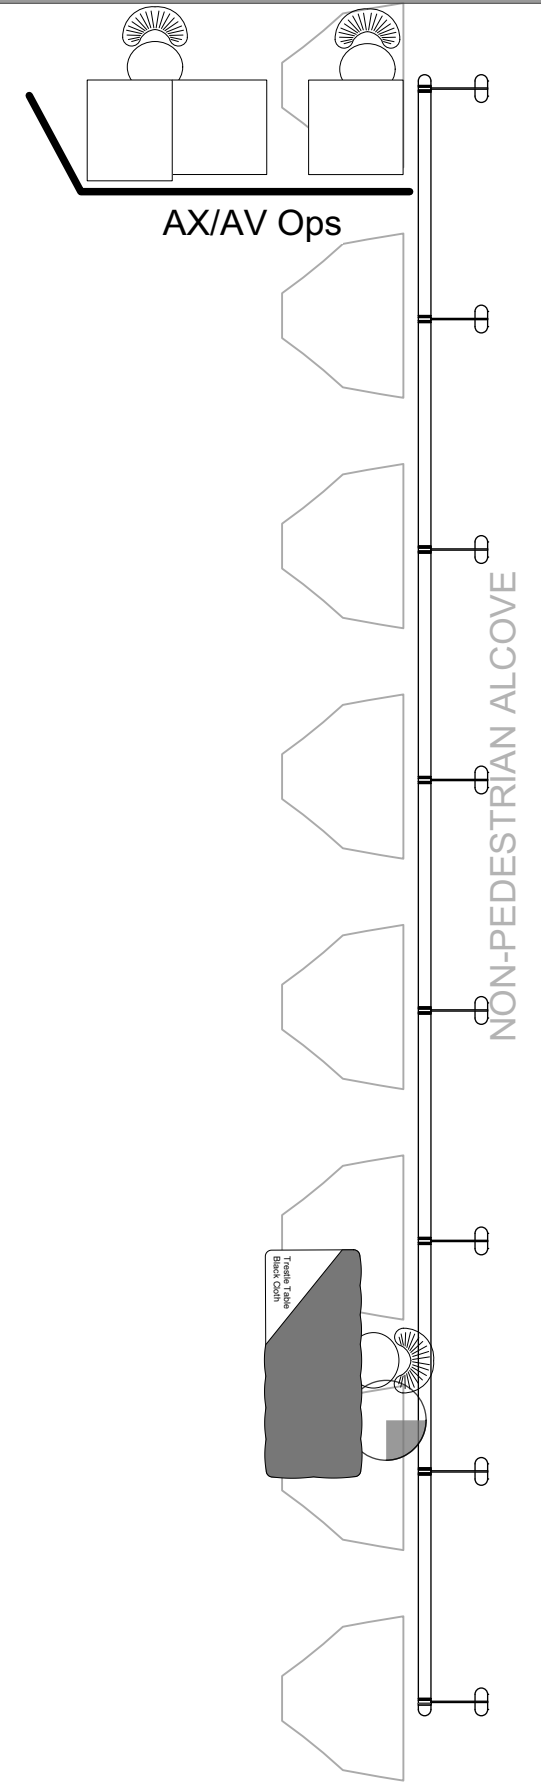

ISSUE	DATE	REVISION	PAX
EVENT NAME & DATE Pasi Sahlberg			
VENUE The Utzon Room			DATE #
DRAWING TITLE Floor Plan			DRAWN NS
Sydney Opera House Bennelong Point GPO Box 4274 Sydney NSW 2001			CHKD
			NOTES