



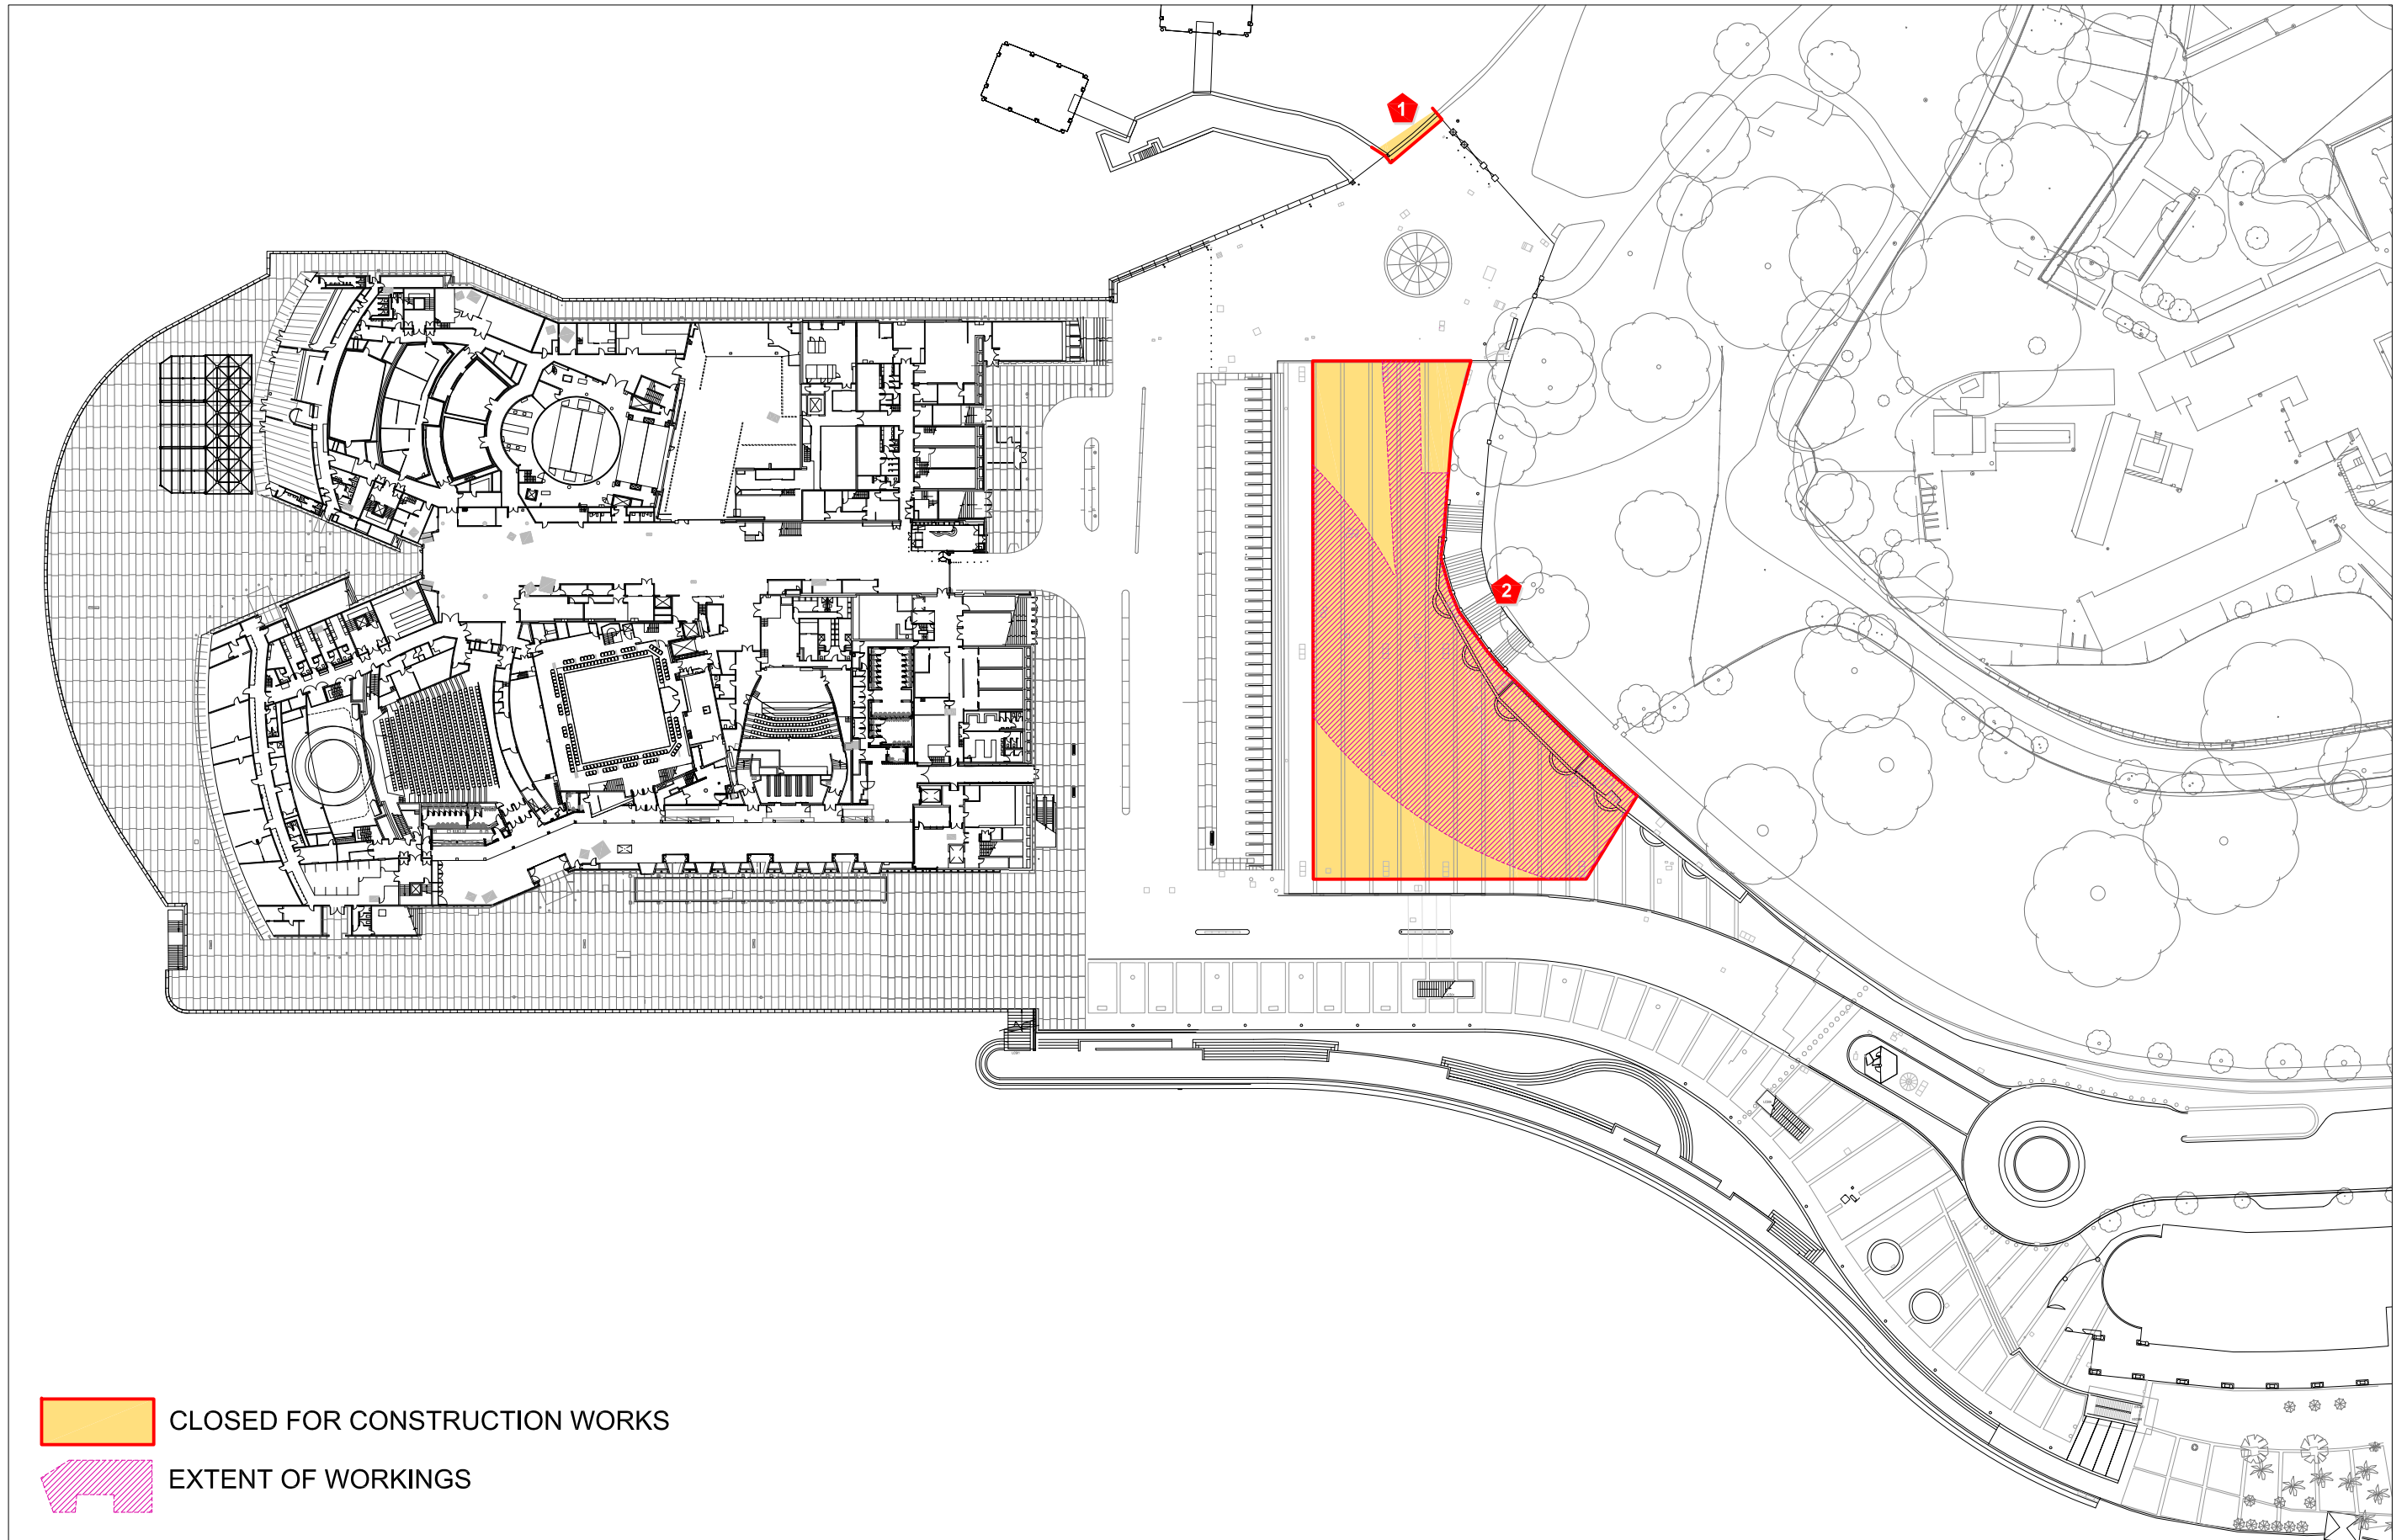




-  CLOSED FOR CONSTRUCTION WORKS
-  EXTENT OF WORKINGS



-  BENNELONG DRAIN DIVERSION STAGE 1 : EASTERN HOARDING SETUP
-  BENNELONG DRAIN DIVERSION STAGE 2 : FORECOURT AREA  
PRELIMINARY VAPS WORKS AREA & FORECOURT HOARDING ESTABLISHED

VAPS STAGING PLAN  
STAGE 1

K:\ENGSERV\DO\_TEC\ICAD\_2004\00\_Misc and Sketches\00\_10 019 RevD.dwg, 31/01/2011 14:01:42



 CLOSED FOR CONSTRUCTION WORKS  
 EXTENT OF WORKINGS

 COMPLETION OF SEA WALL OUTLET (Approx 1m wide enclosure)  
 BENNELONG DRAIN DIVERSION STAGE 2 : FORECOURT AREA  
 PRELIMINARY VAPS WORKS AREA & FORECOURT HOARDING ESTABLISHED

VAPS STAGING PLAN  
 STAGE 2

**SYDNEY OPERA HOUSE**  
 VAPS : VEHICLE ACCESS &  
 PEDESTRIAN SAFETY PROJECT

Sk 00 10 019 RevD  
 4 January 2011