



SEATING PLAN  
NOT TO SCALE

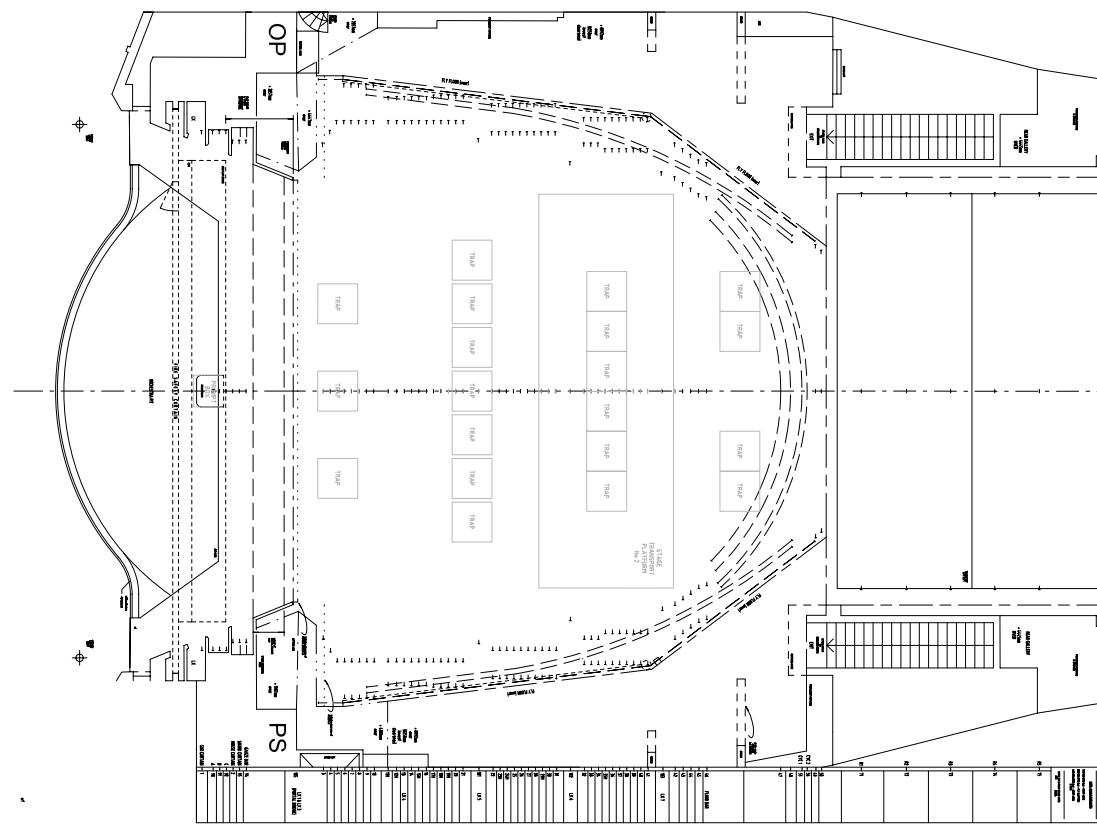

PLAN  
SCALE 1:100

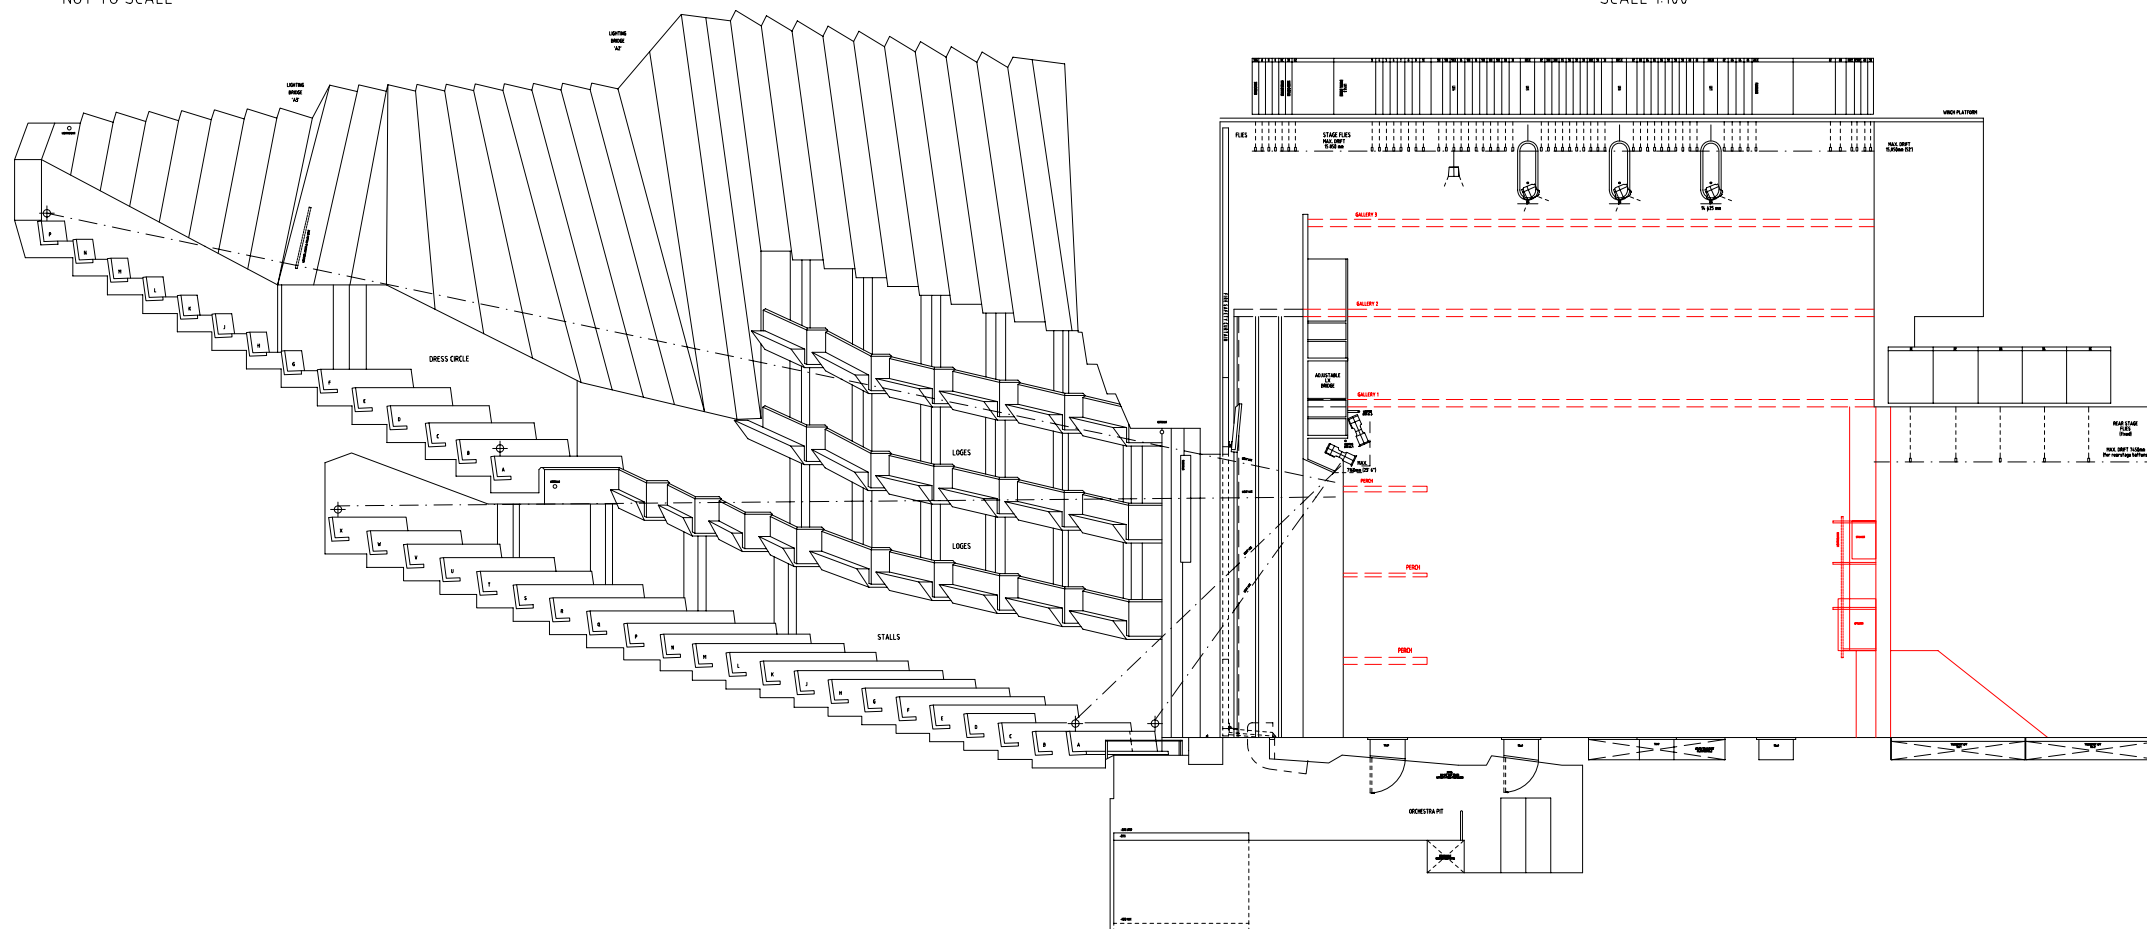

SEATING PLAN  
SCALE 1:100

0 2 4 6 8 10m

1 : 100

VENUE : OPERA THEATRE  
CONTENT : PLAN SECTION ELEVATIONS  
DATE : 05.2007

INTELLECTUAL PROPERTY: Sydney Opera House Trust may hold the intellectual property rights associated with the image and/or software. This information shall be considered copyright except for the sole purpose of assisting the person or organization named in this transfer to perform any tasks associated with the completed project. This image and/or software and associated or derived information shall not be used for other purposes or transferred to others without the permission of Sydney Opera House Trust, January 2007. ©